


ISSUED FOR REVIEW ONLY
NOT FOR CONSTRUCTION

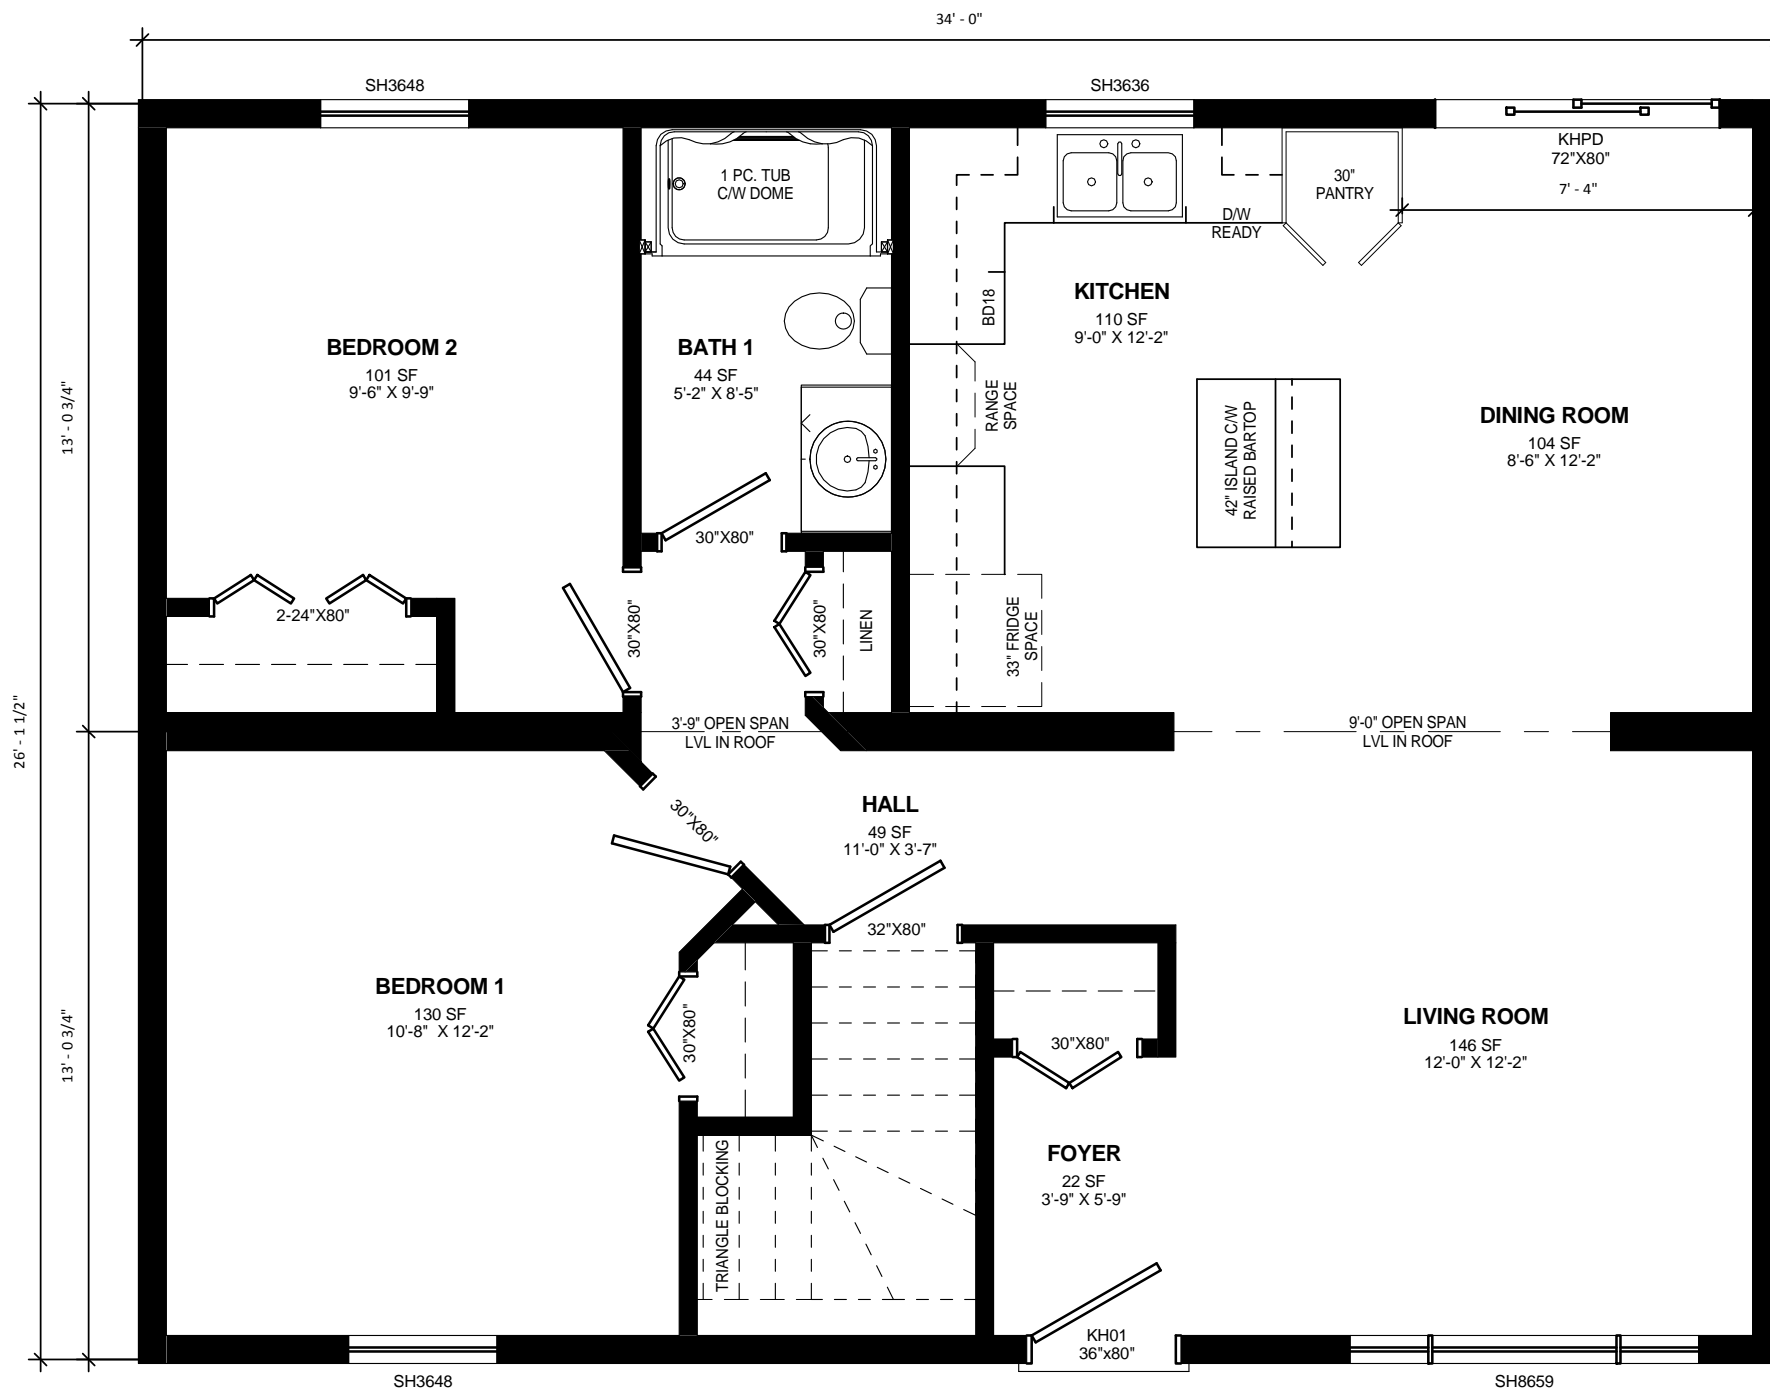


DRAWN BY: V. MARTEL
 DATE: AUGUST 12, 2015
 SCALE: 1/4" = 1'-0"

FILE NO:
B4014-15-01
 CHK BY: ENG.


CLIENT:
 HOMEWORX MODULAR HOME - STOCK #1 (OPTION 1)
 TITLE:
 BLACKLINE - BLACKLINE FIRST FLOOR PLAN
 26' X 34' BUNGALOW




17' ROOF PEAK C/W EYEBROW
FINISHED ON SITE BY OTHERS

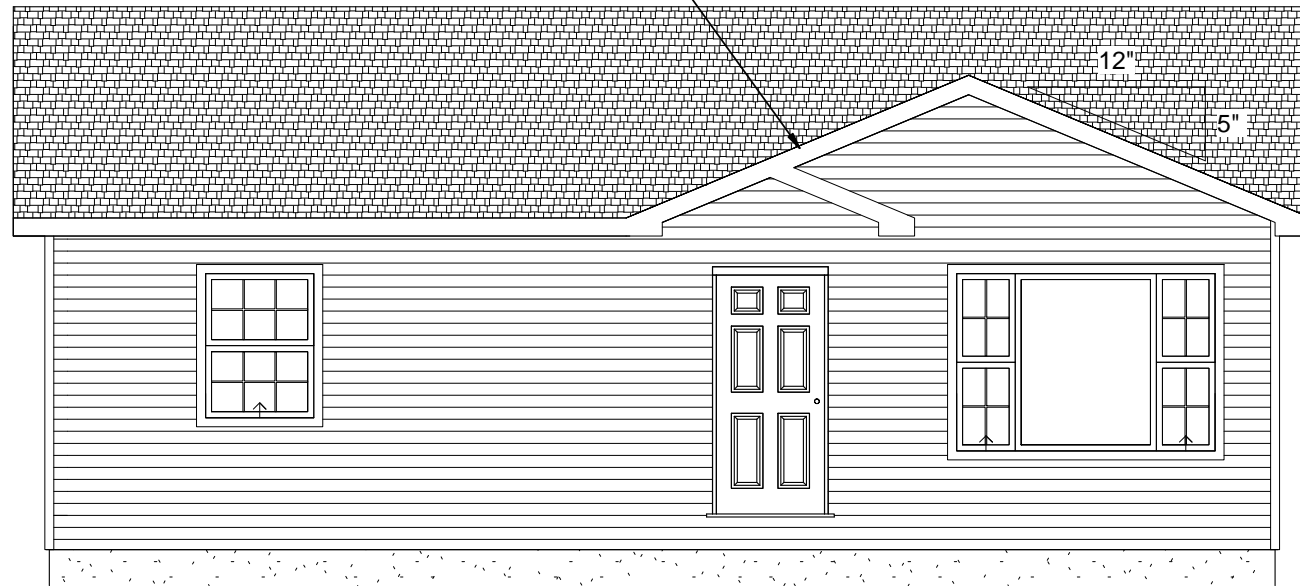


Front Elevation

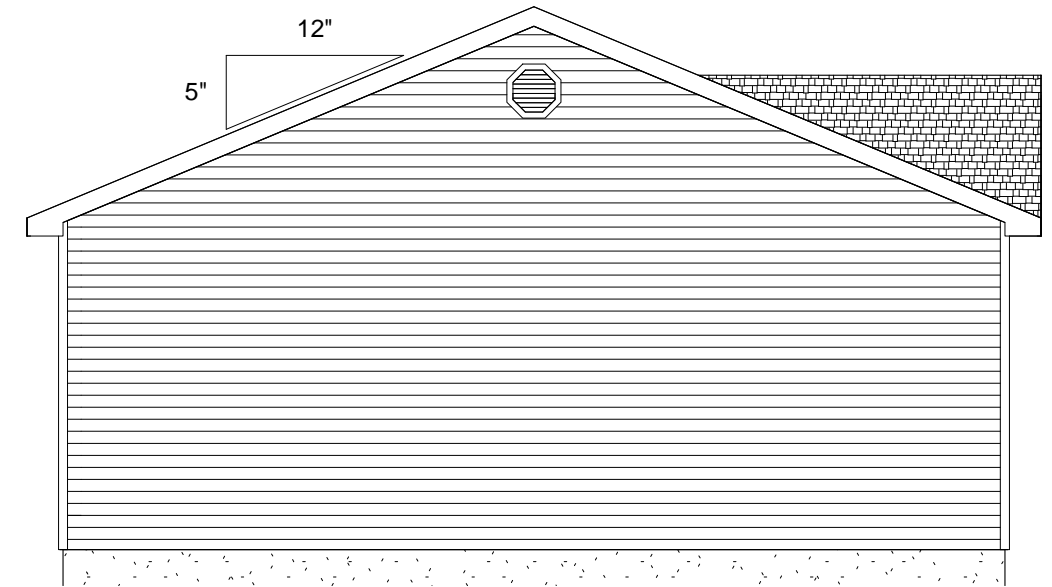

Left Elevation

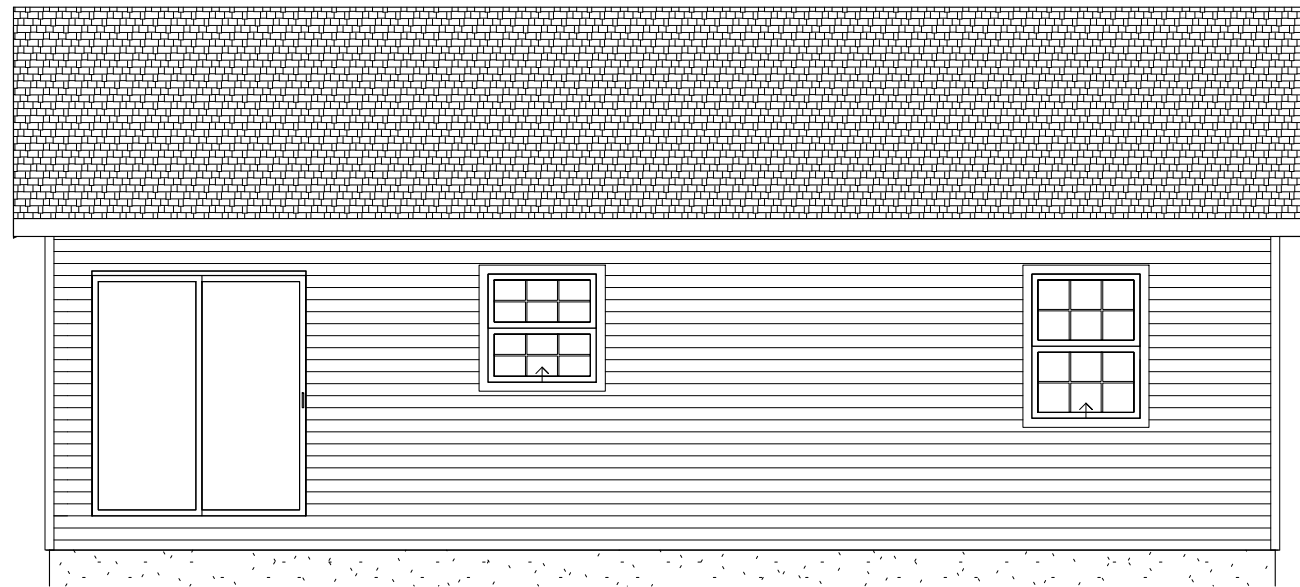


Rear Elevation

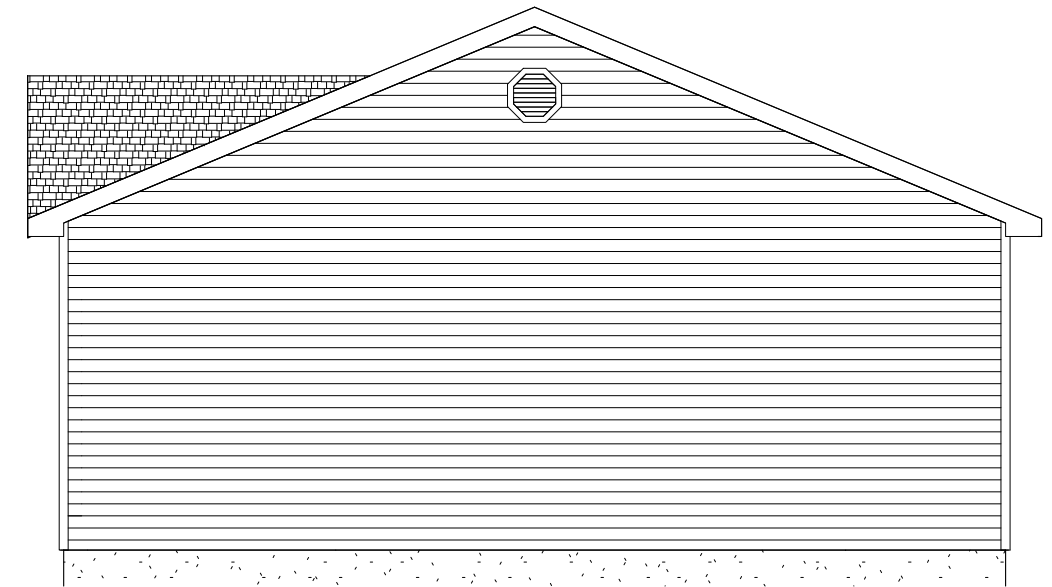

Right Elevation

ISSUED FOR REVIEW ONLY
NOT FOR CONSTRUCTION

DRAWN BY: V. MARTEL	FILE NO: B4014-15-01	CLIENT: HOMEWORX MODULAR HOME - STOCK #1 (OPTION 1)	
DATE: AUGUST 12, 2015		TITLE: BLACKLINE - ELEVATIONS 26' X 34' BUNGALOW	
SCALE: N.T.S.	CHK BY: ENG.		