


ISSUED FOR REVIEW ONLY
NOT FOR CONSTRUCTION

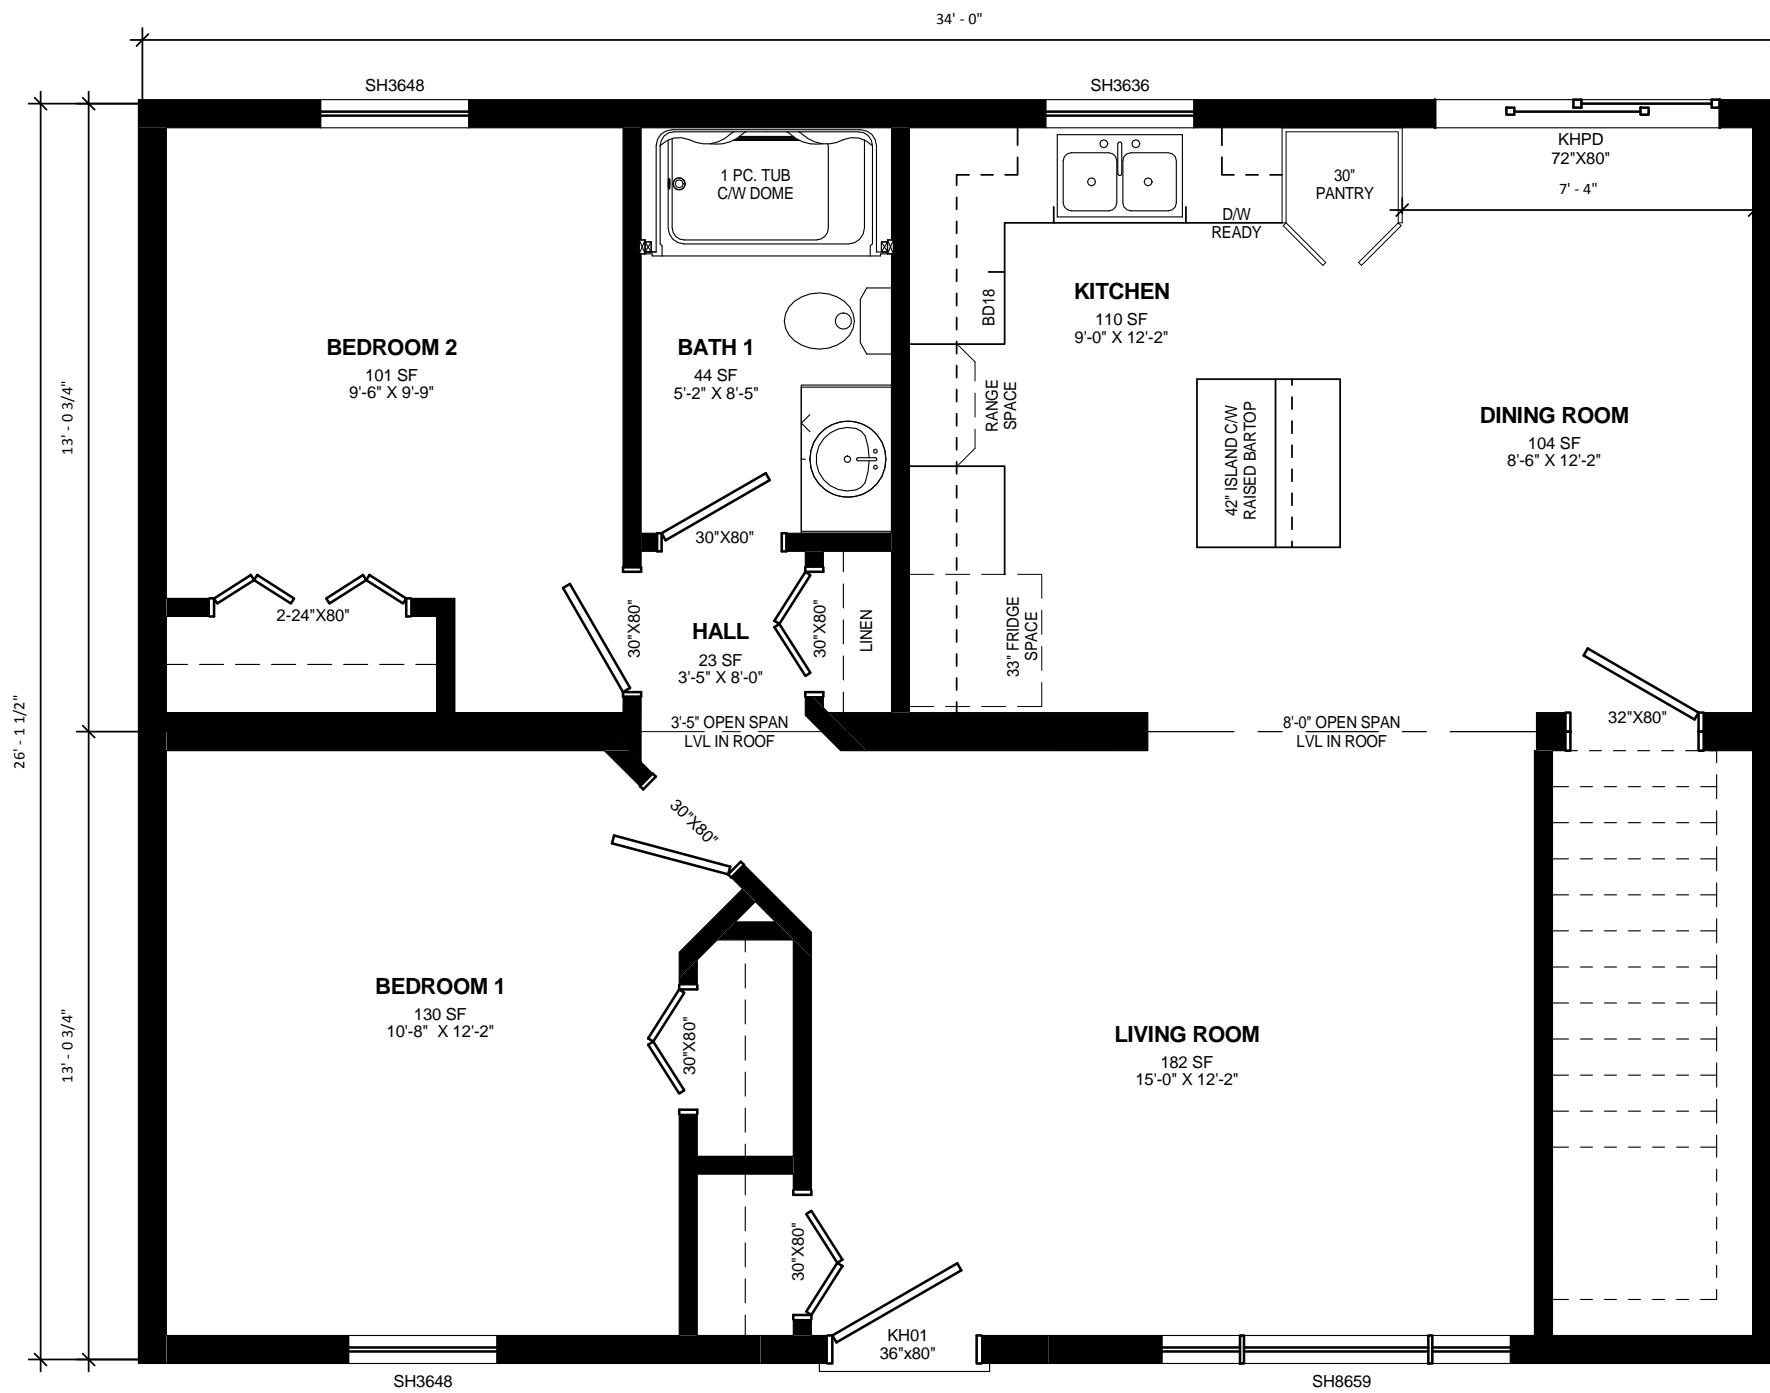


DRAWN BY: V. MARTEL
 DATE: AUGUST 12, 2015
 SCALE: 1/4" = 1'-0"

FILE NO:
B4014-15-02
 CHK BY: ENG.


CLIENT:
 HOMEWORX MODULAR HOME - STOCK #1 (OPTION 2)
 TITLE:
 BLACKLINE - BLACKLINE FIRST FLOOR PLAN
 26' X 34' BUNGALOW



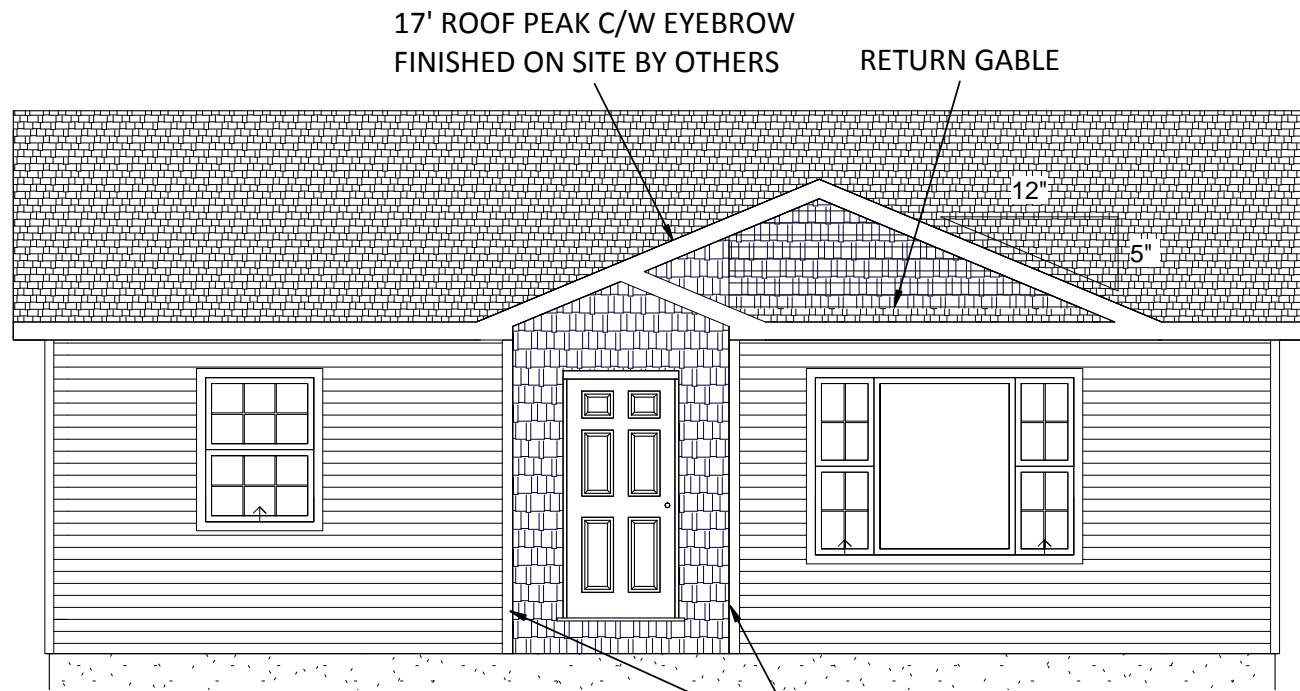


Front Elevation


3.5" FLATBOARD

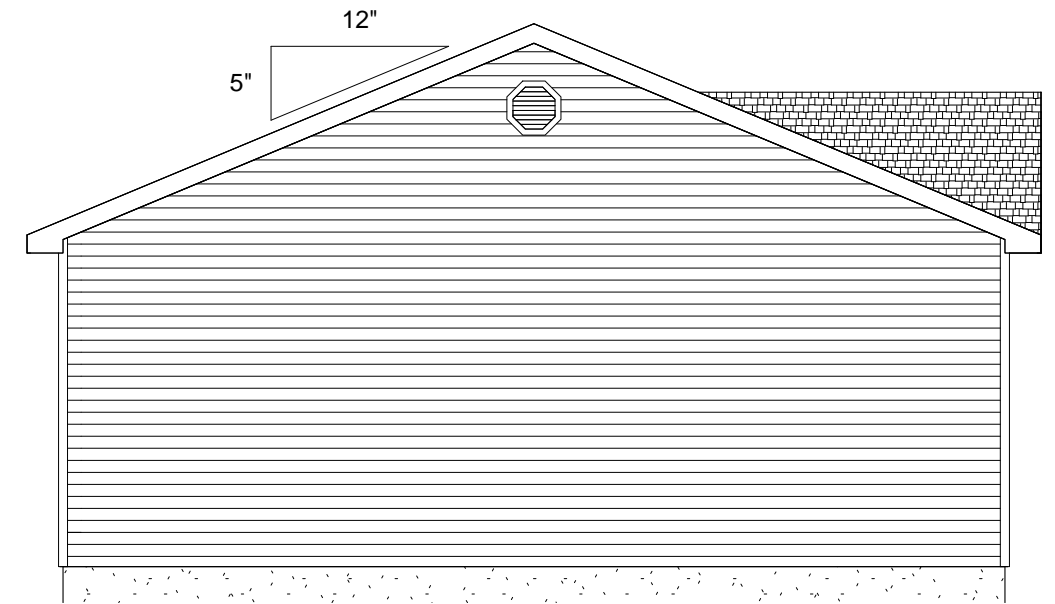

Left Elevation

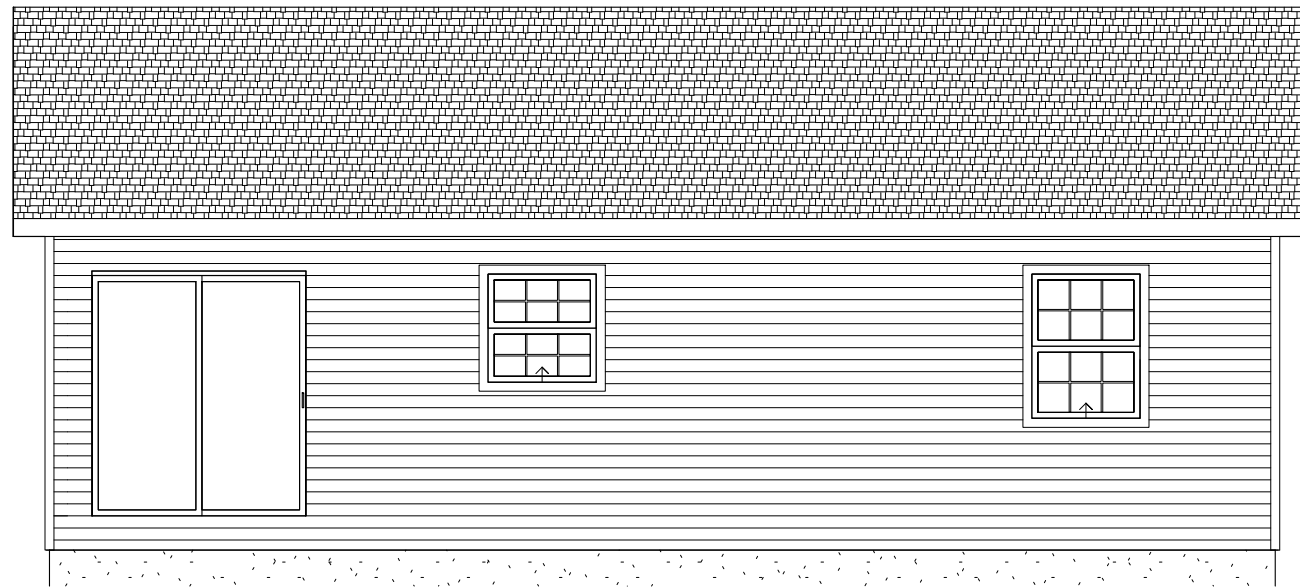

Rear Elevation

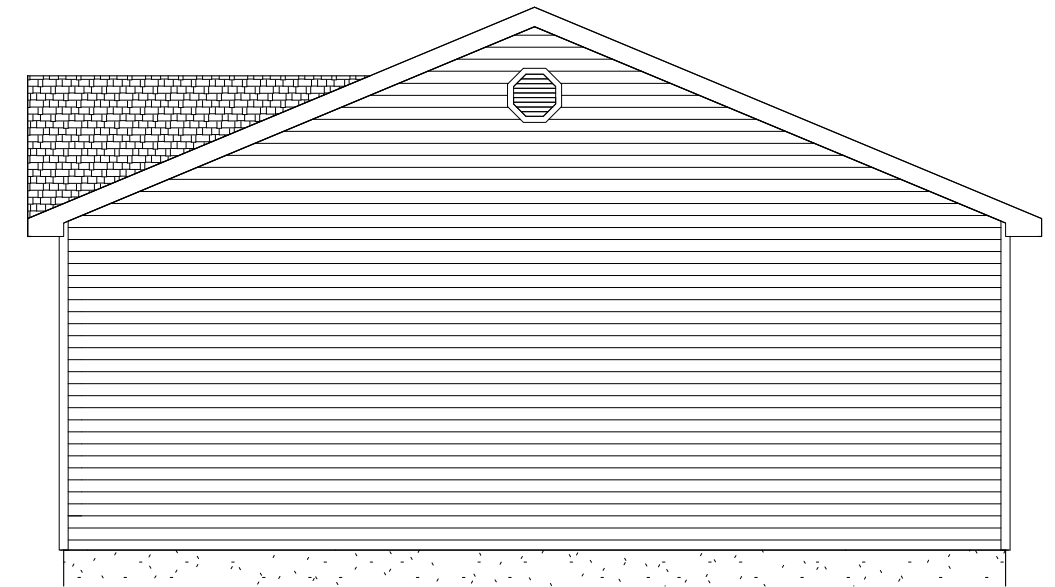

Right Elevation

ISSUED FOR REVIEW ONLY
NOT FOR CONSTRUCTION

DRAWN BY: V. MARTEL
DATE: AUGUST 12, 2015
SCALE: N.T.S.

FILE NO:
B4014-15-02
CHK BY: ENG.

CLIENT:
HOMEWORX MODULAR HOME - STOCK #1 (OPTION 2)
TITLE:
BLACKLINE - ELEVATIONS
26' X 34' BUNGALOW