


ISSUED FOR REVIEW ONLY
NOT FOR CONSTRUCTION

DRAWN BY: V. MARTEL
DATE: AUGUST 04, 2015
SCALE: 1/4" = 1'-0"


FILE NO:
B4015-15
CHK BY: ENG.

CLIENT:
HOMEWORK MODULAR HOME - STOCK #2
TITLE:
BLACKLINE - BLACKLINE FIRST FLOOR PLAN
30' X 34' BUNGALOW




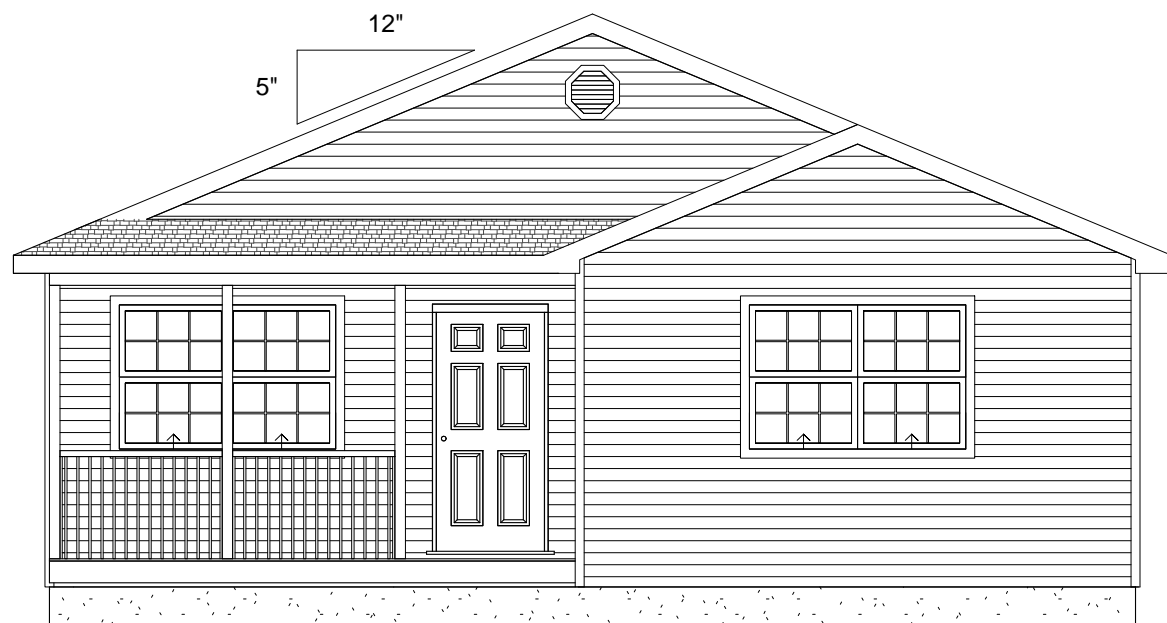


FRONT Elevation

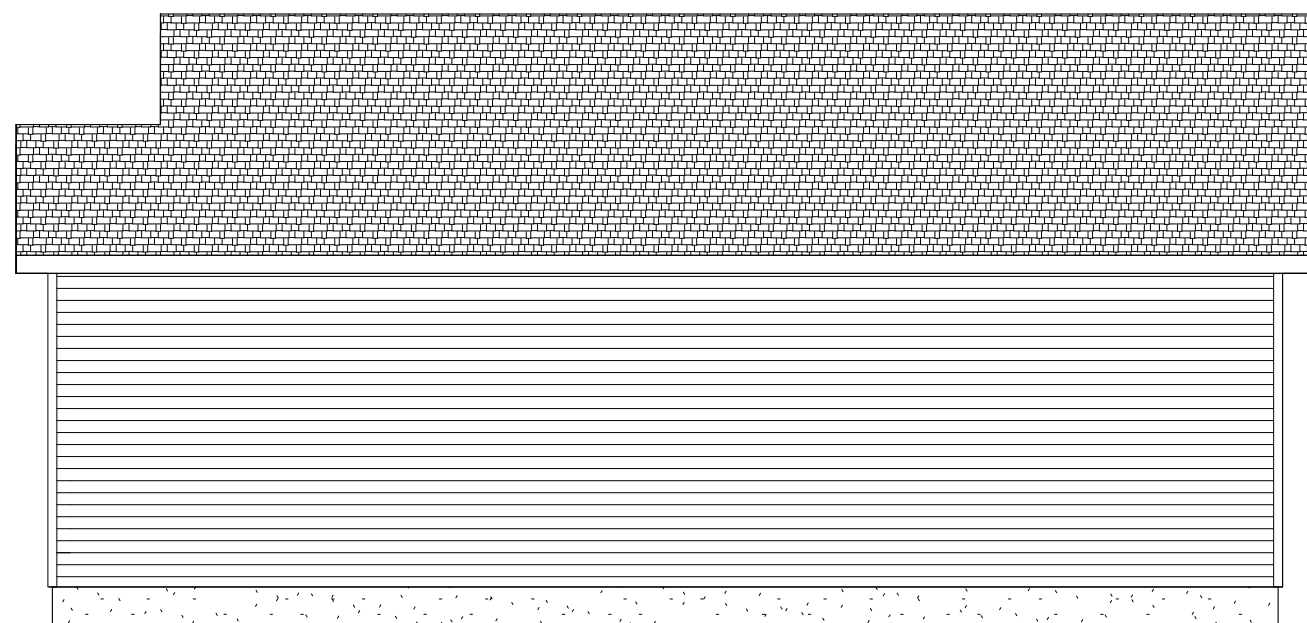

RIGHT Elevation

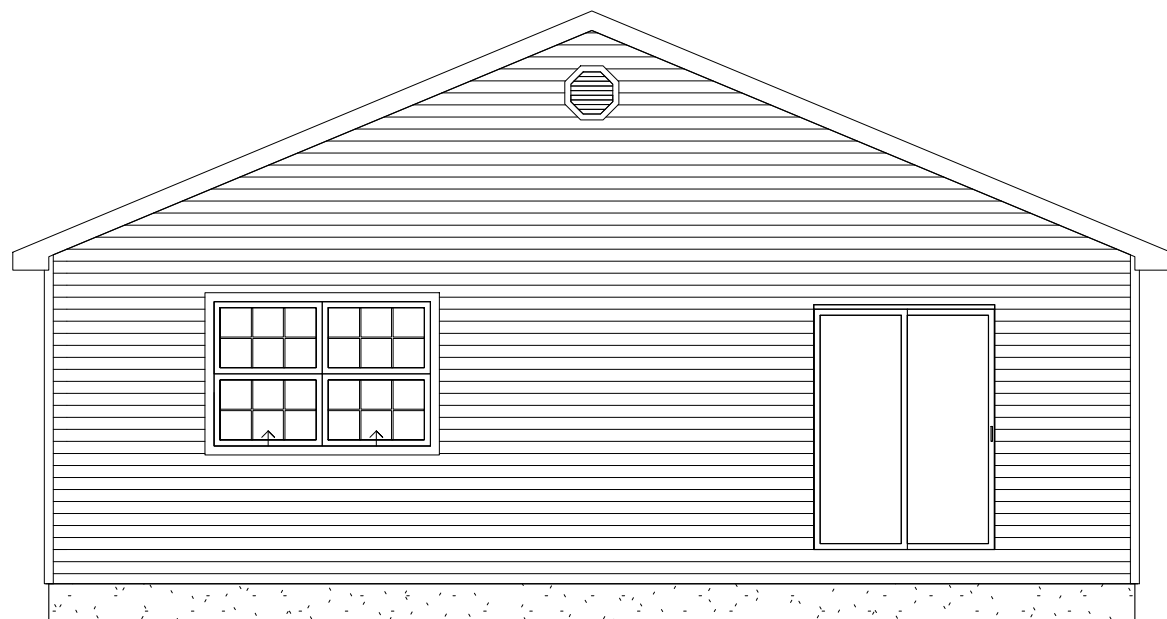

REAR Elevation

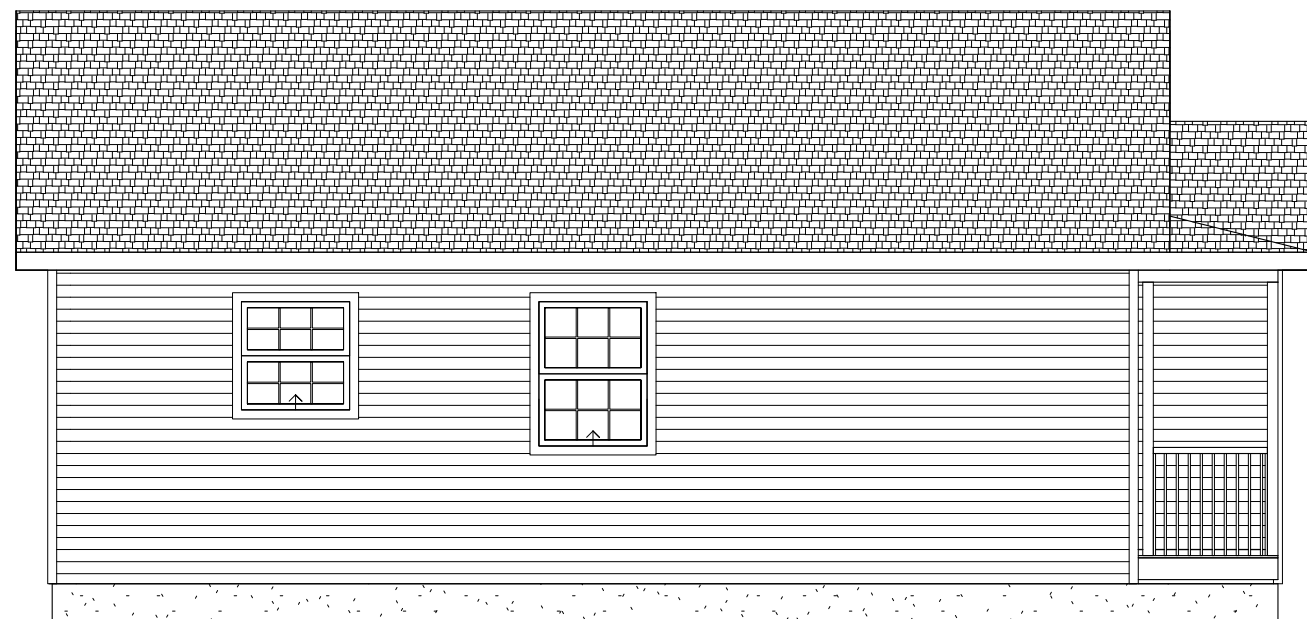

LEFT Elevation

ISSUED FOR REVIEW ONLY
NOT FOR CONSTRUCTION

DRAWN BY: V. MARTEL	FILE NO: B4015-15	CLIENT: HOMEWORK MODULAR HOME - STOCK #2	
DATE: AUGUST 04, 2015		TITLE: BLACKLINE - ELEVATIONS	
SCALE: N.T.S.	CHK BY: ENG.	30' X 34' BUNGALOW	